
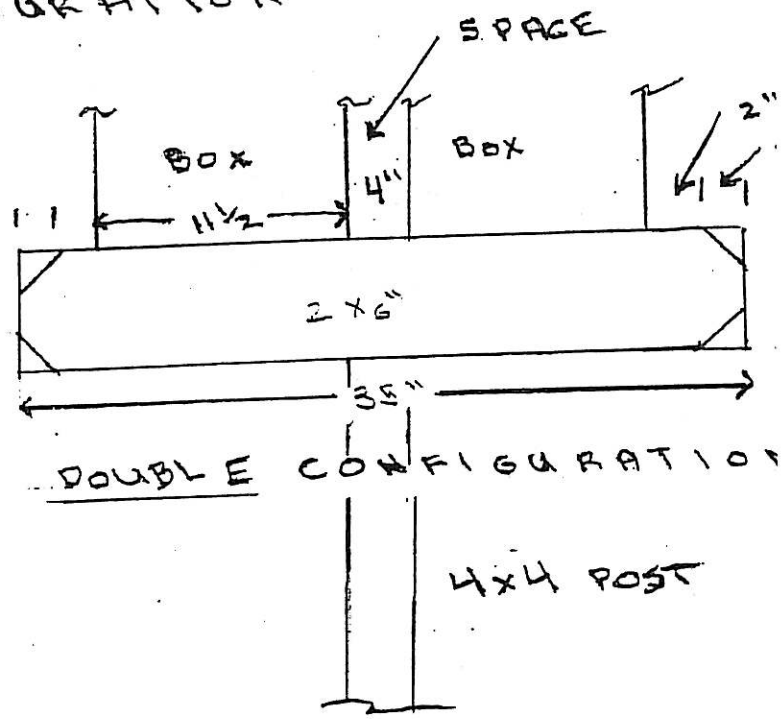



MAILBOX POST INSTALLATIONS FOR LANTERN BAY HOA

TO BE USED FOR SOLAR LOCKING MAILBOXES

SINGLE BOX CONFIGURATION

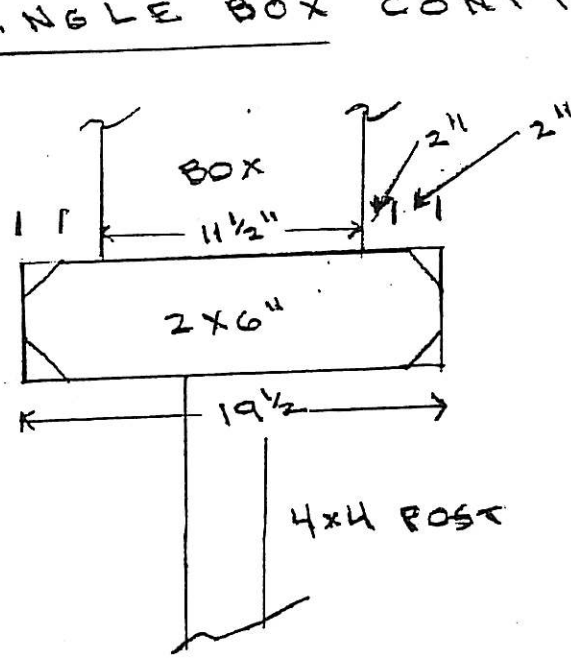


TRIPLE CONFIGURATION

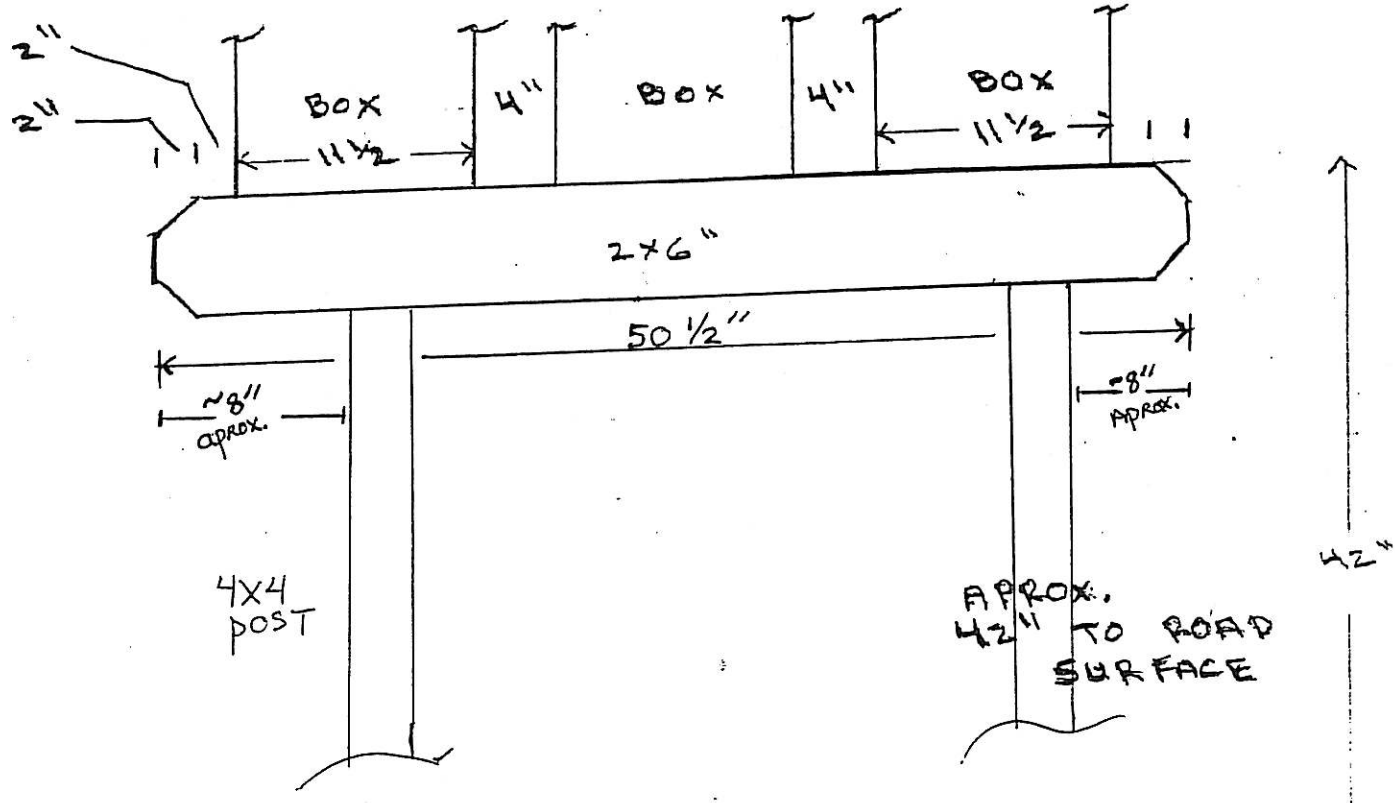


LANTERN BAY

4 BOX 2 POST INSTALLATION

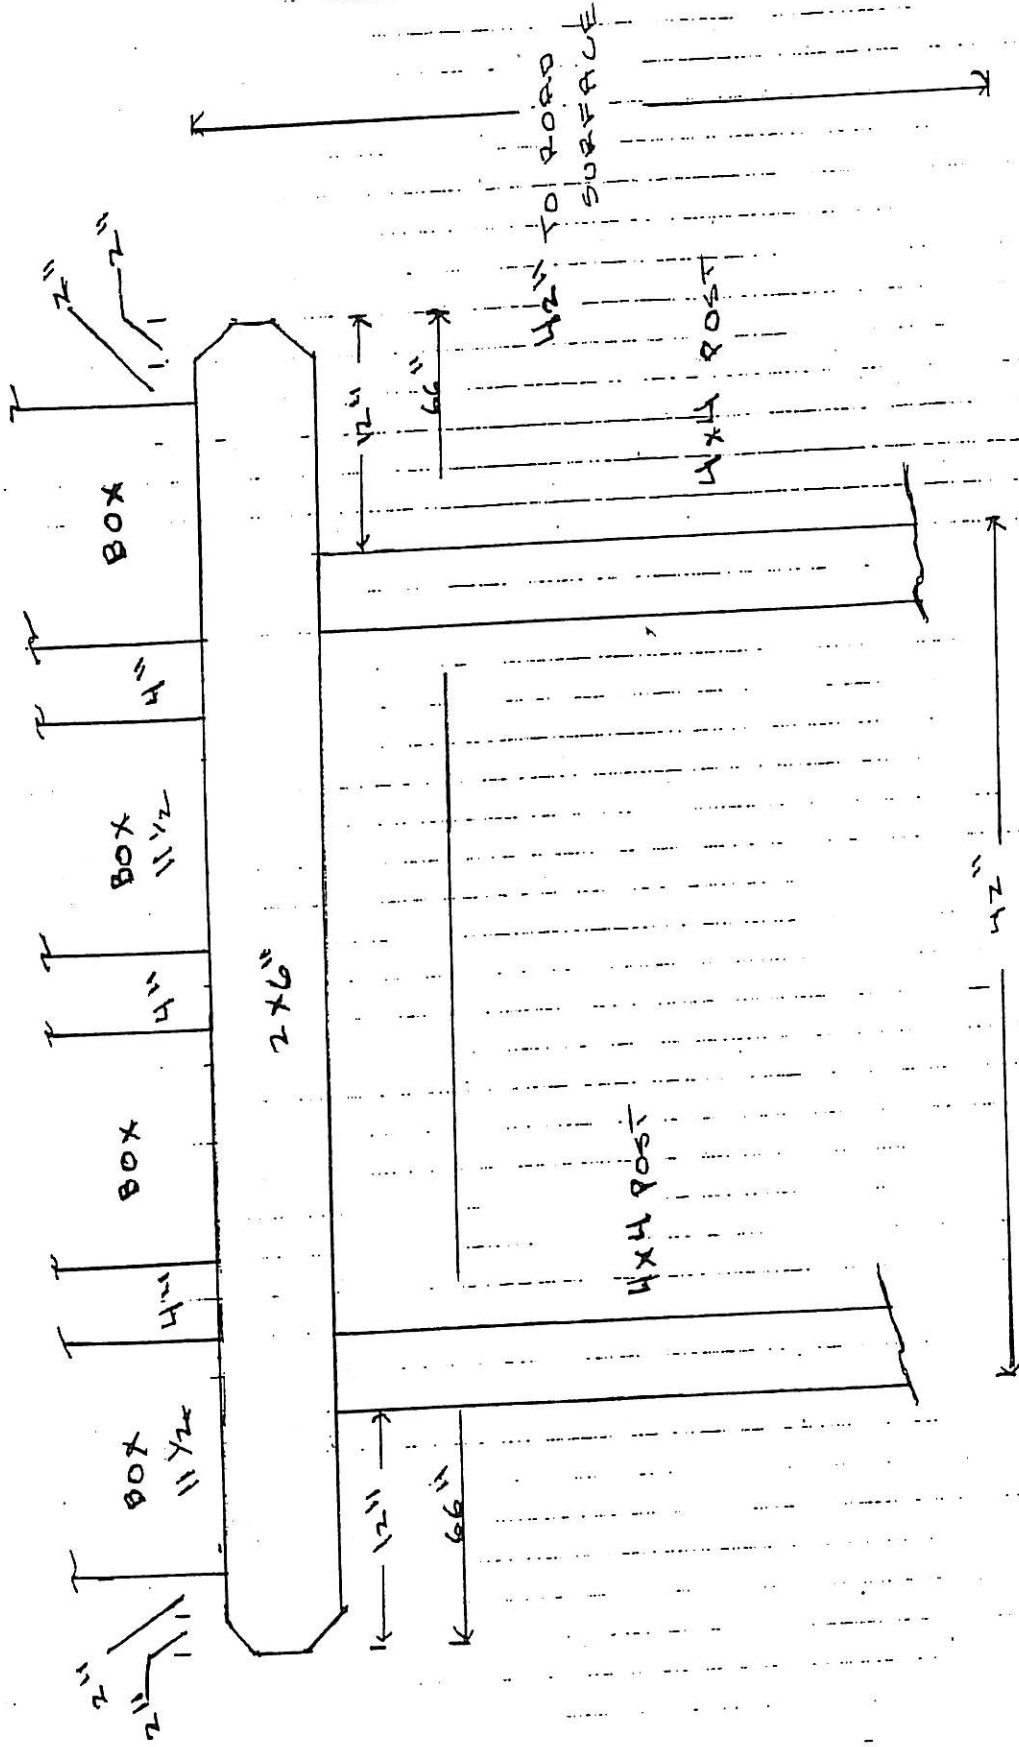

LANTERN BAY

POSTS - 4"x4" REDWOOD, PRESSURE TREATED OR "EXROTENTIAL"

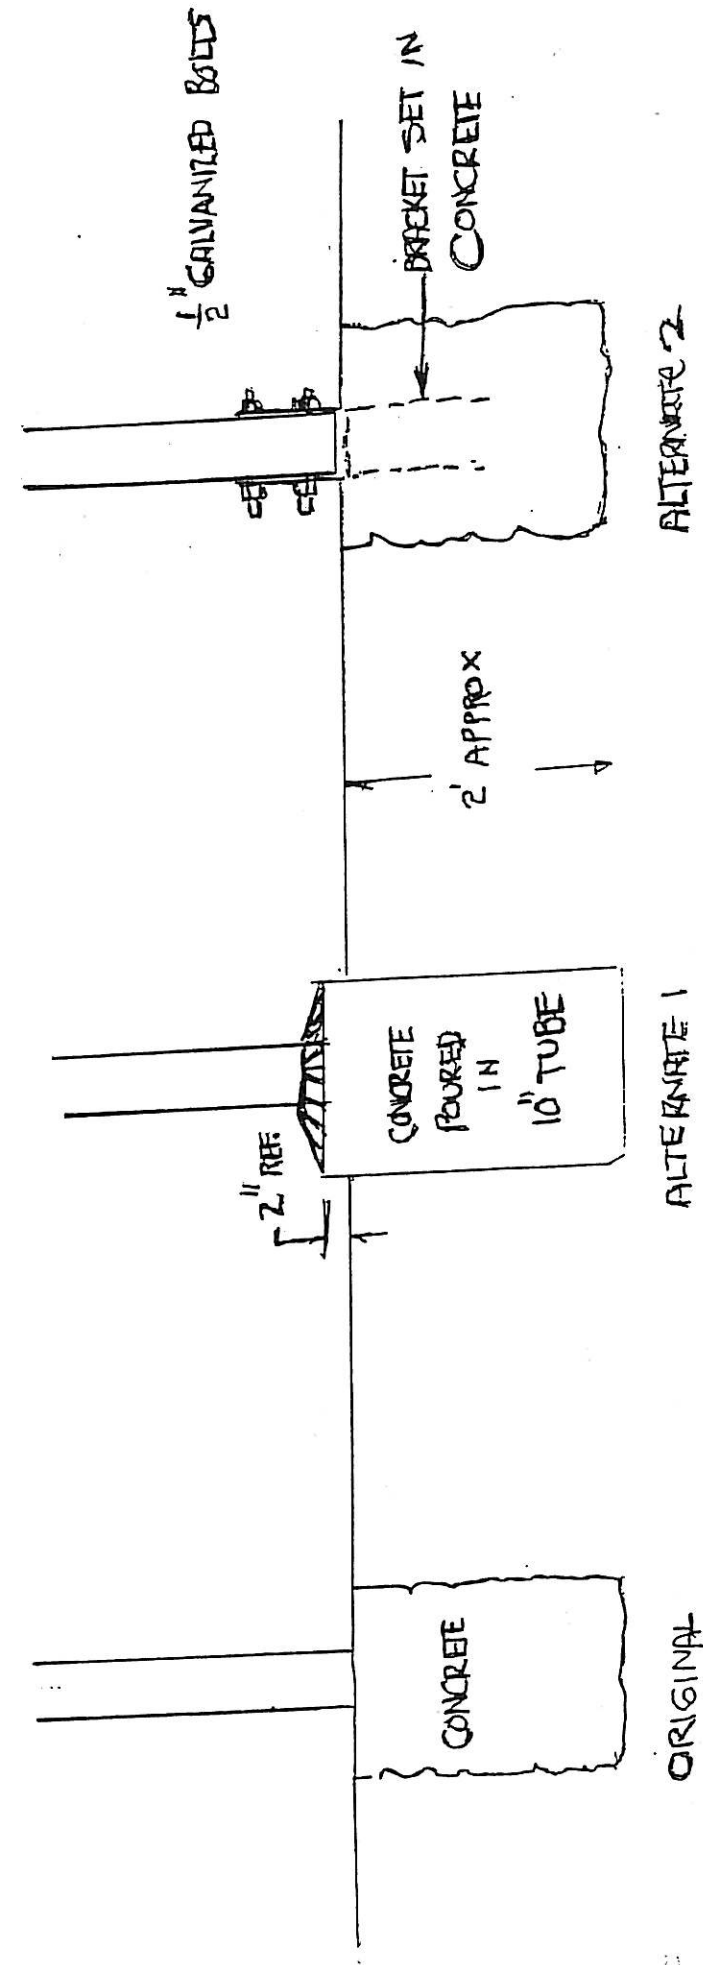

LANTERN BAY