


# Baywood Village H.O.A.

ALAMEDA CA

GREG MARTIN  
STREAMLINE PLUMBING INC  
510 481-0380

- PHASE 1
- PHASE 2
- PHASE 3
- PHASE 4
- PHASE 5
- PHASE 6

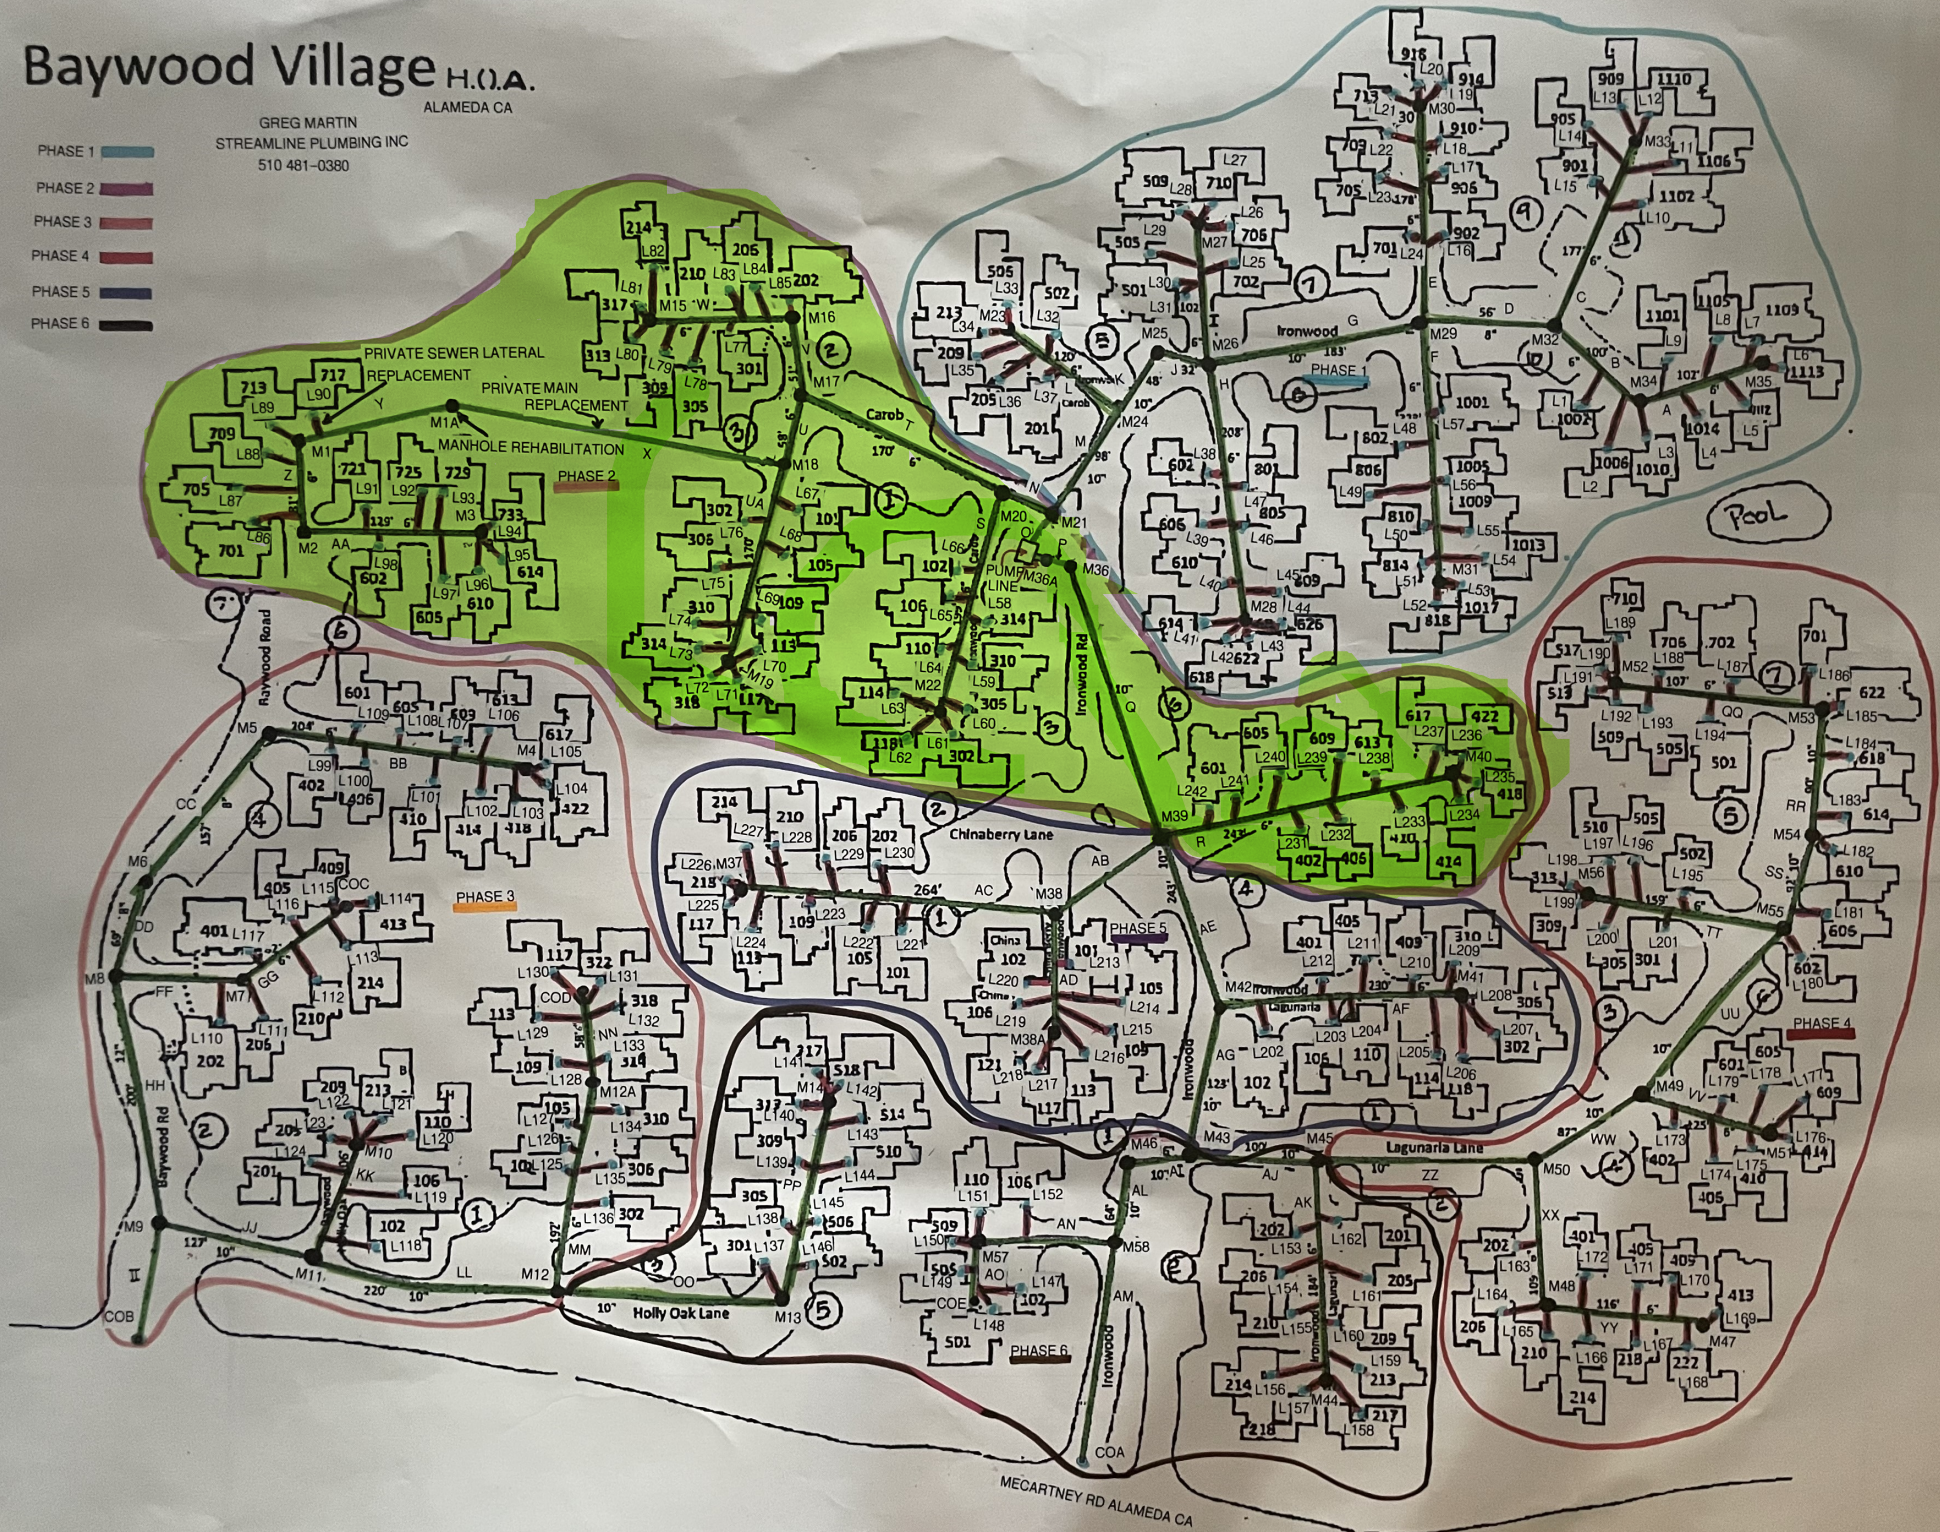

MECARTNEY RD ALAMEDA CA